


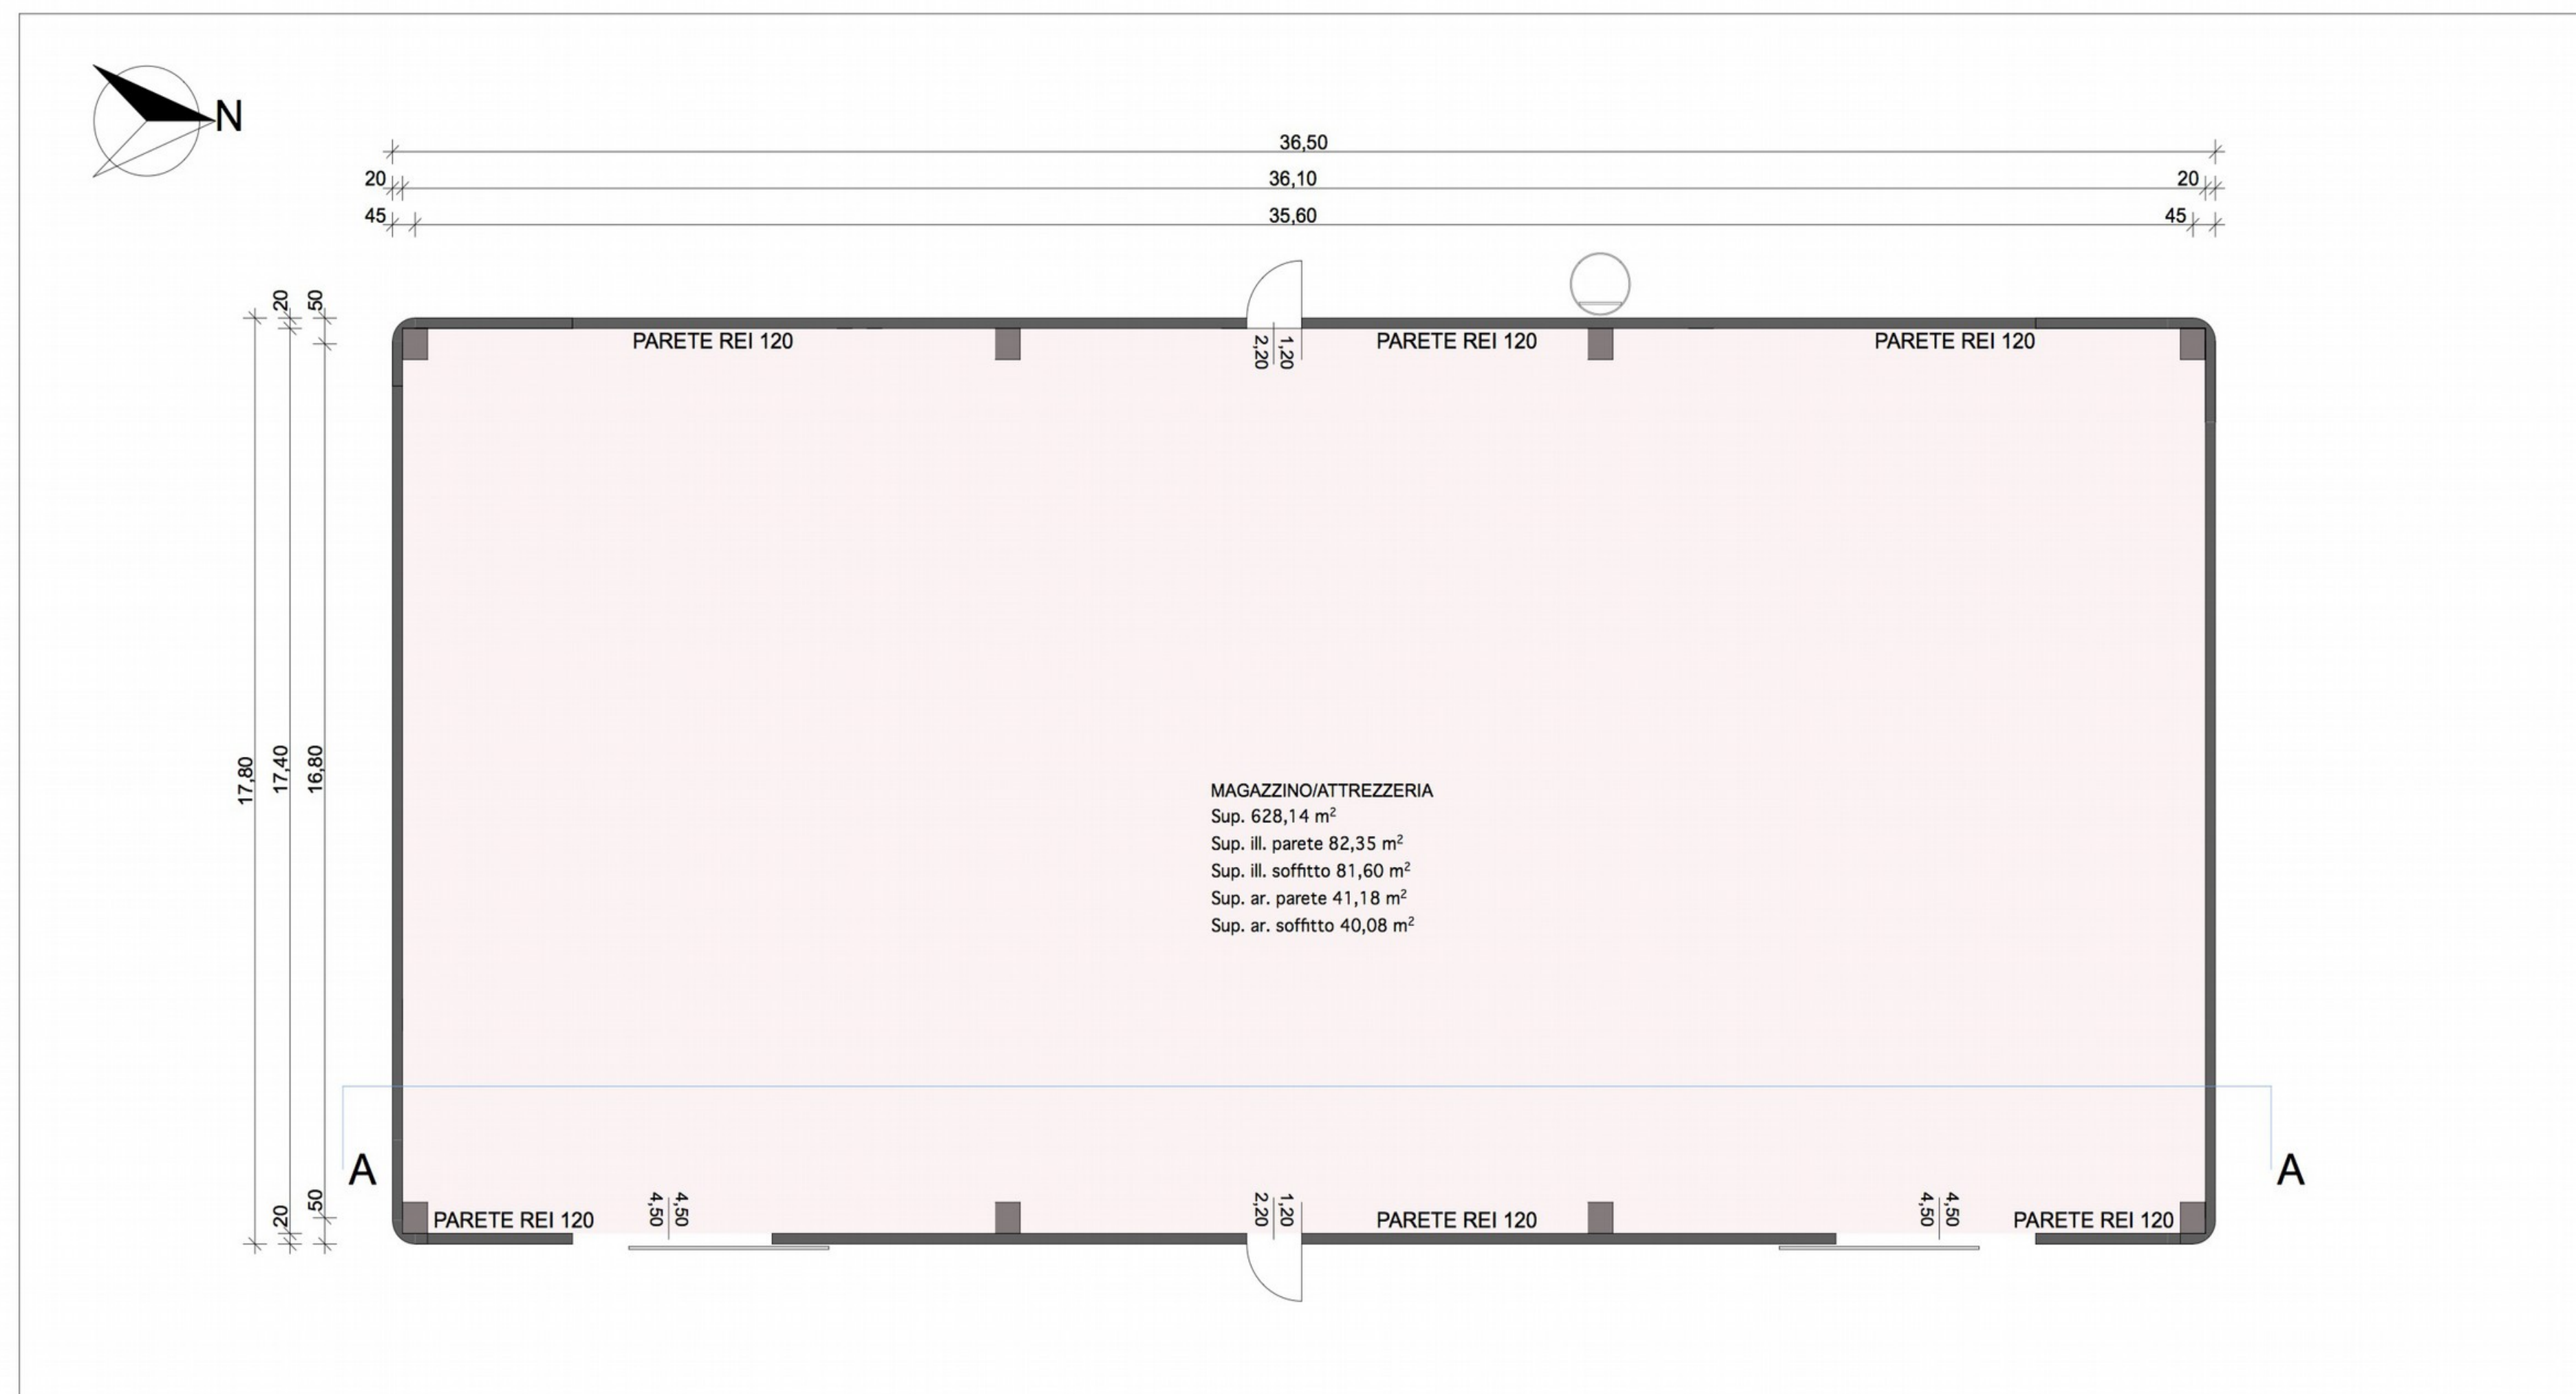


Scala 1:100




Scala 1:100




Scala 1:100

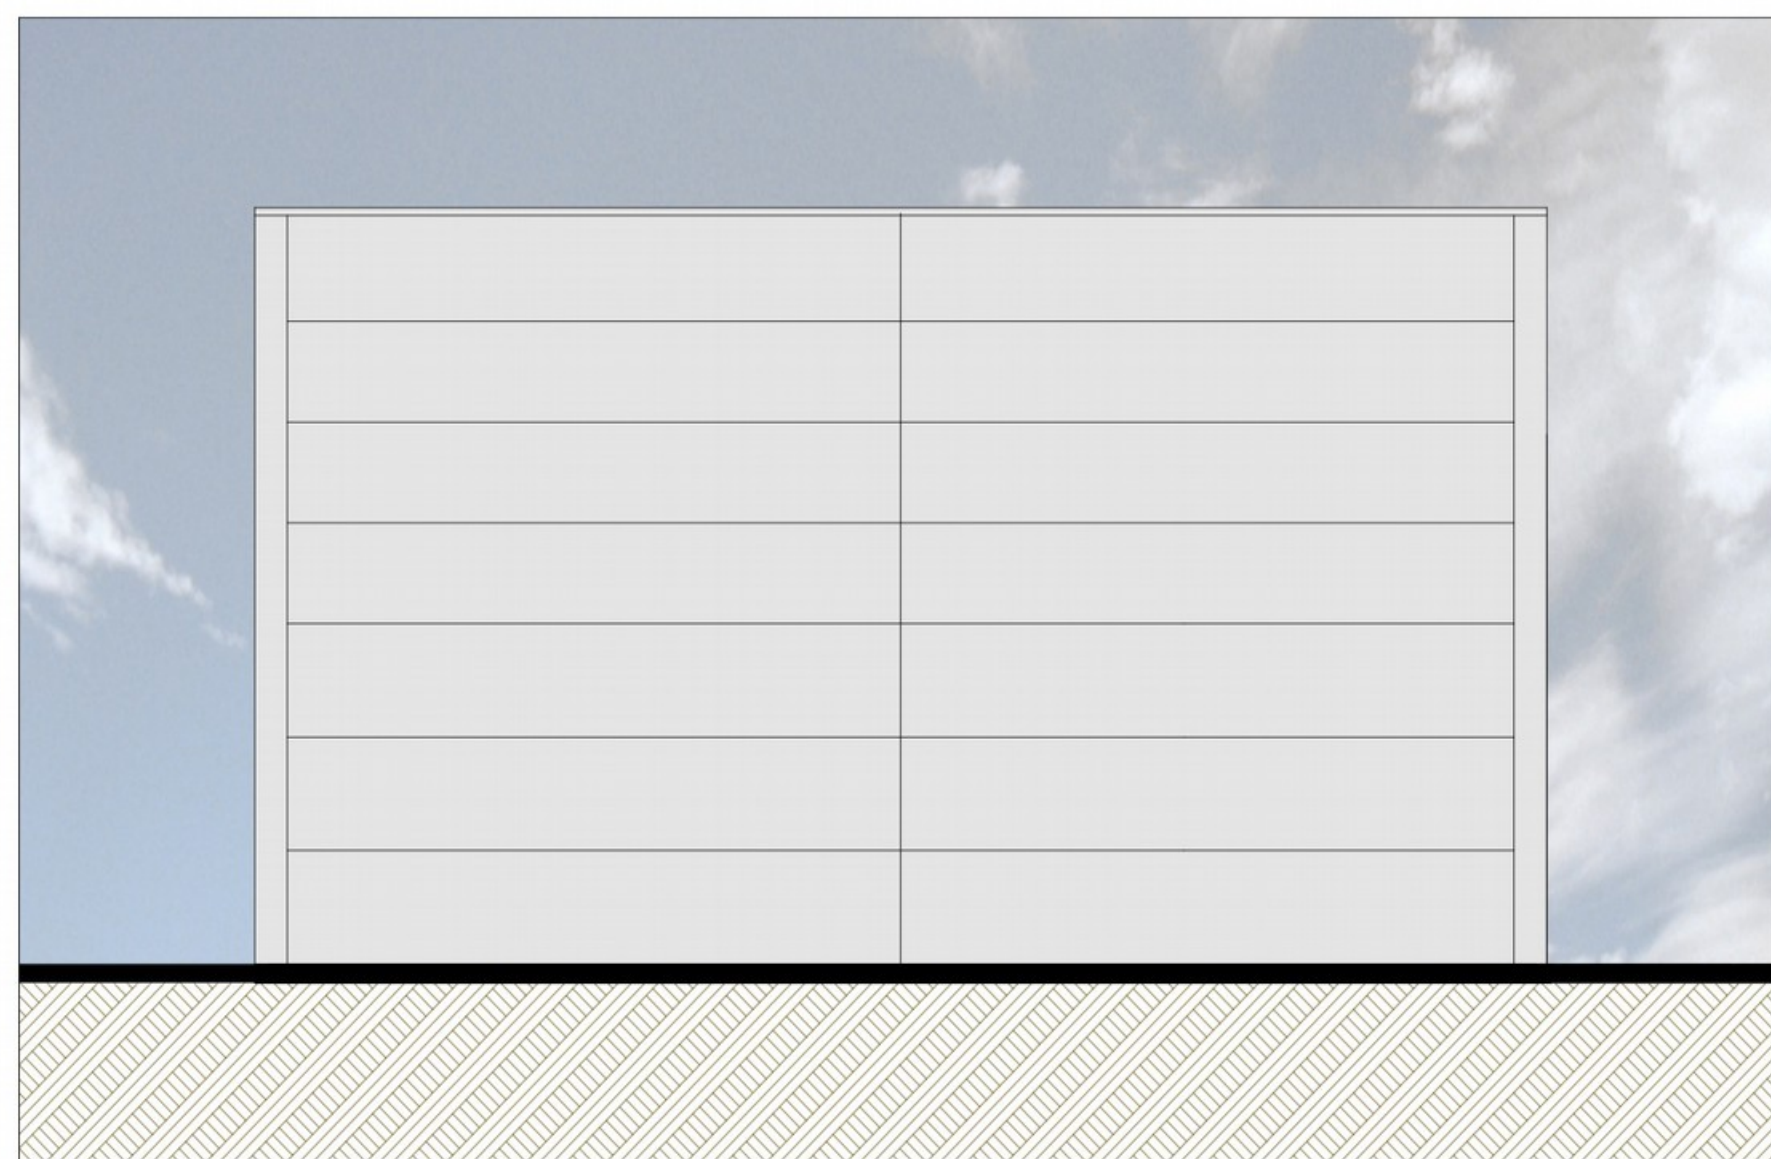


Scala 1:100

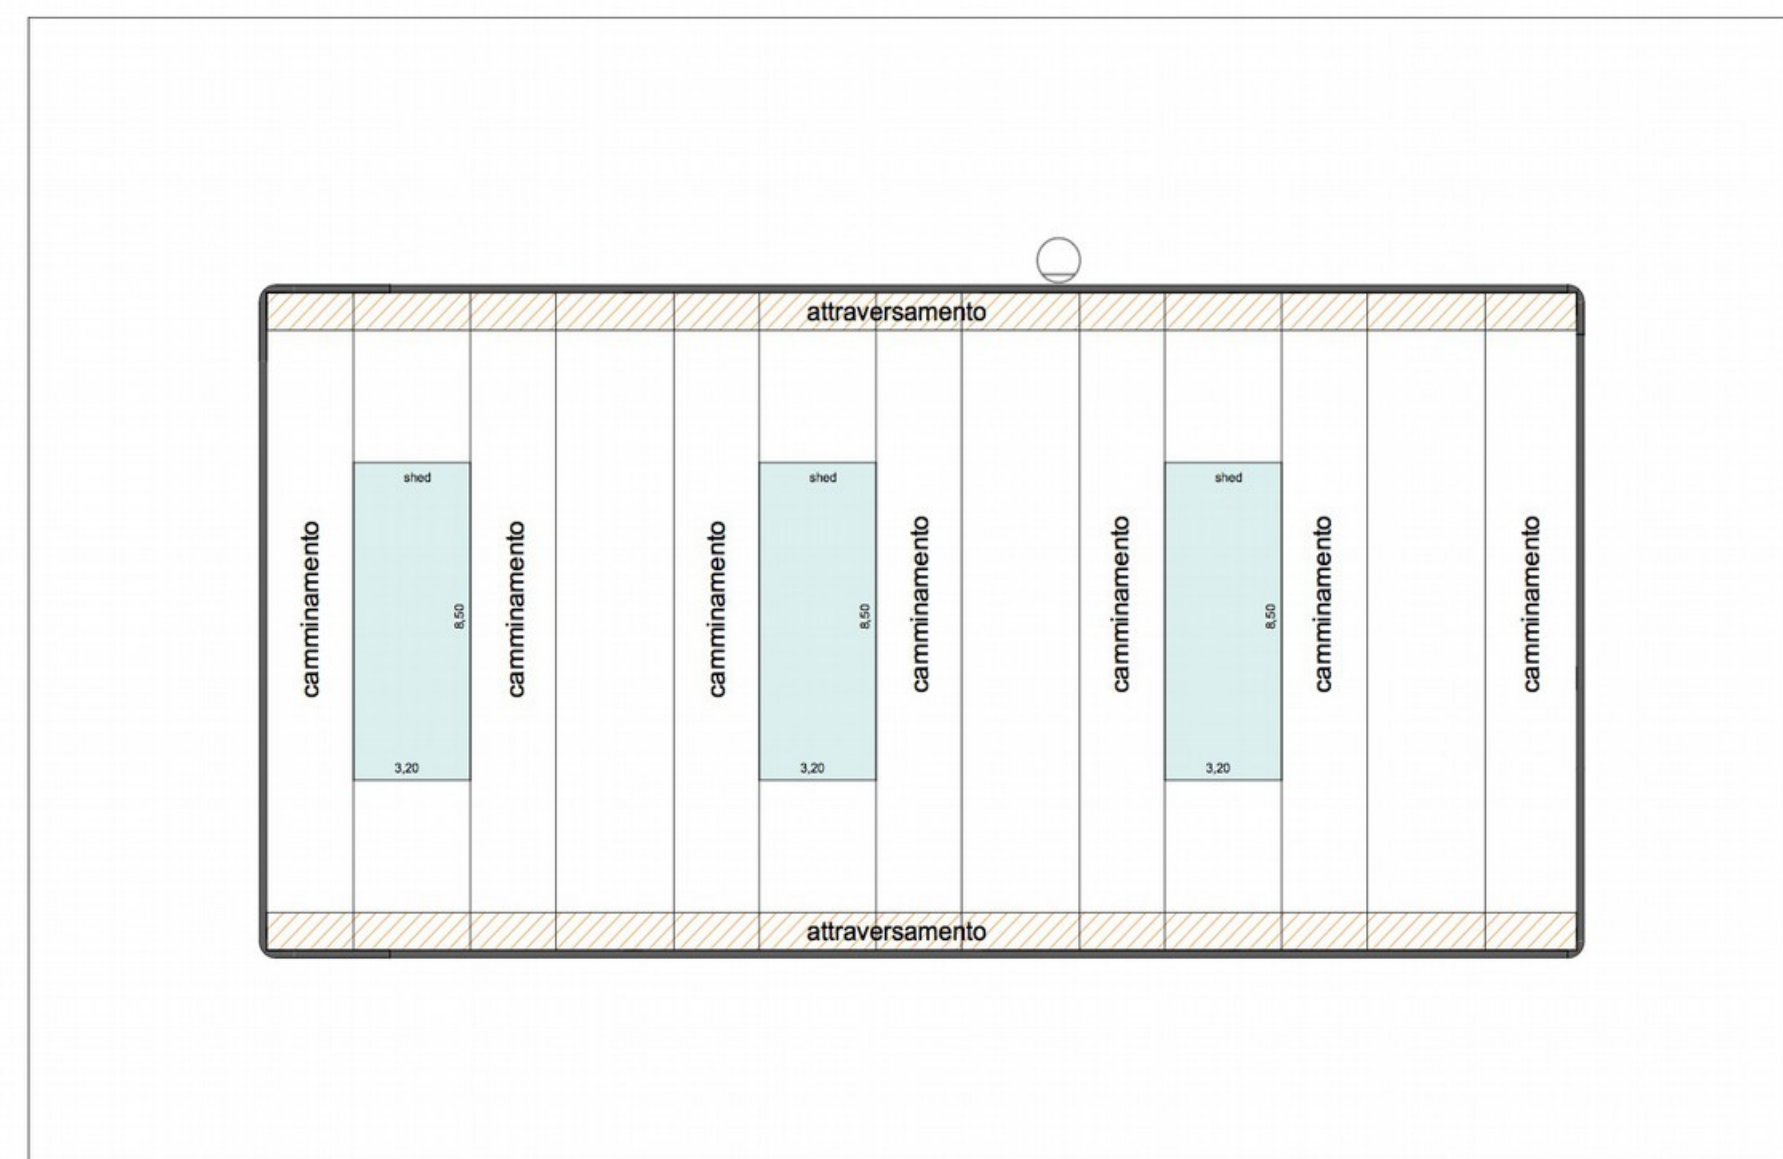

Scala 1:200

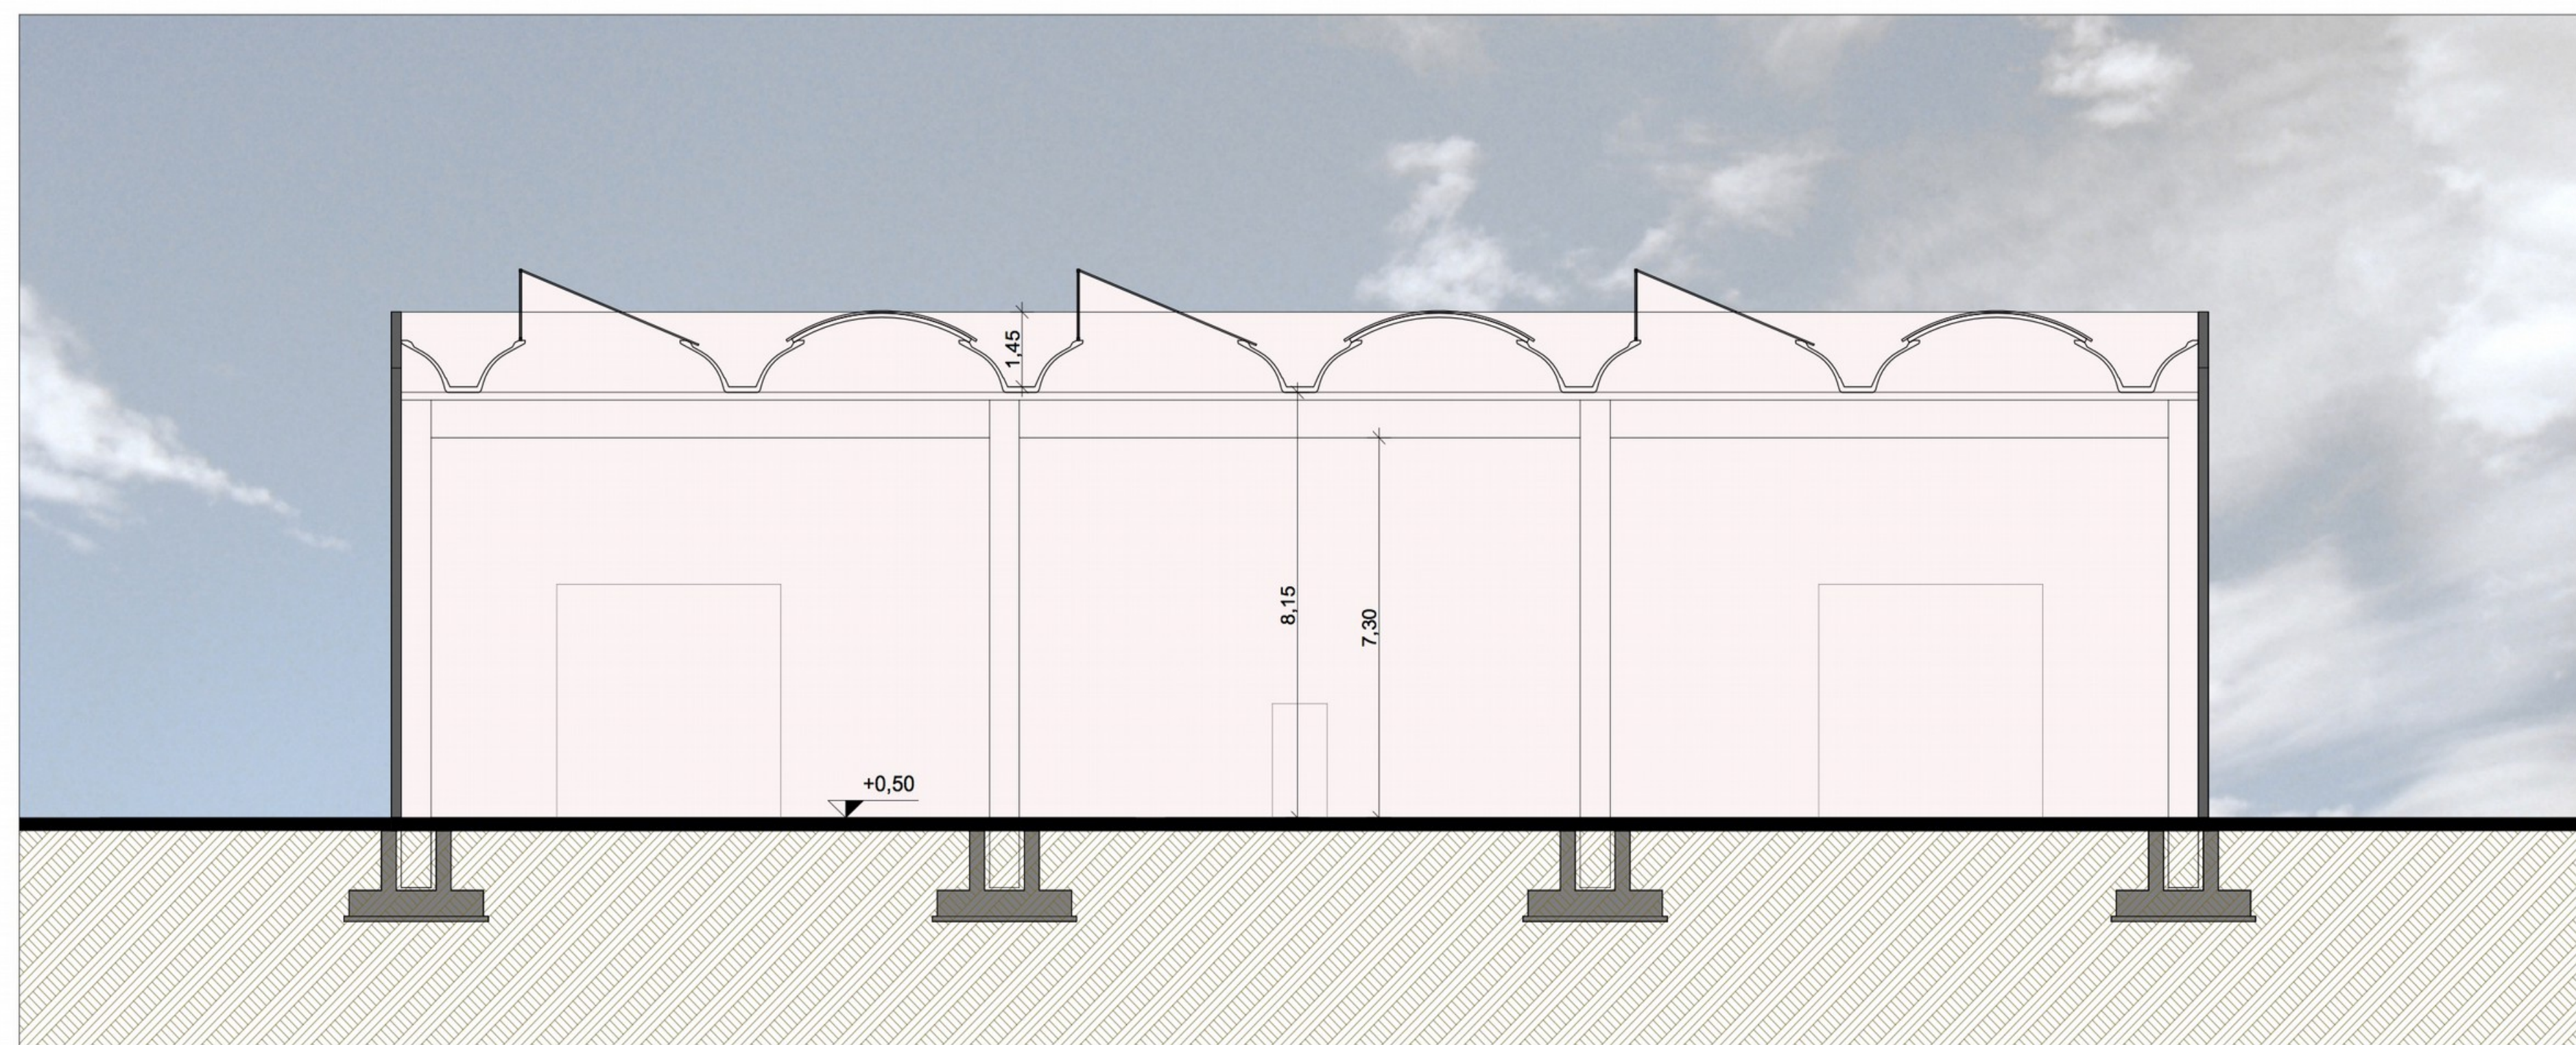

Scala 1:100

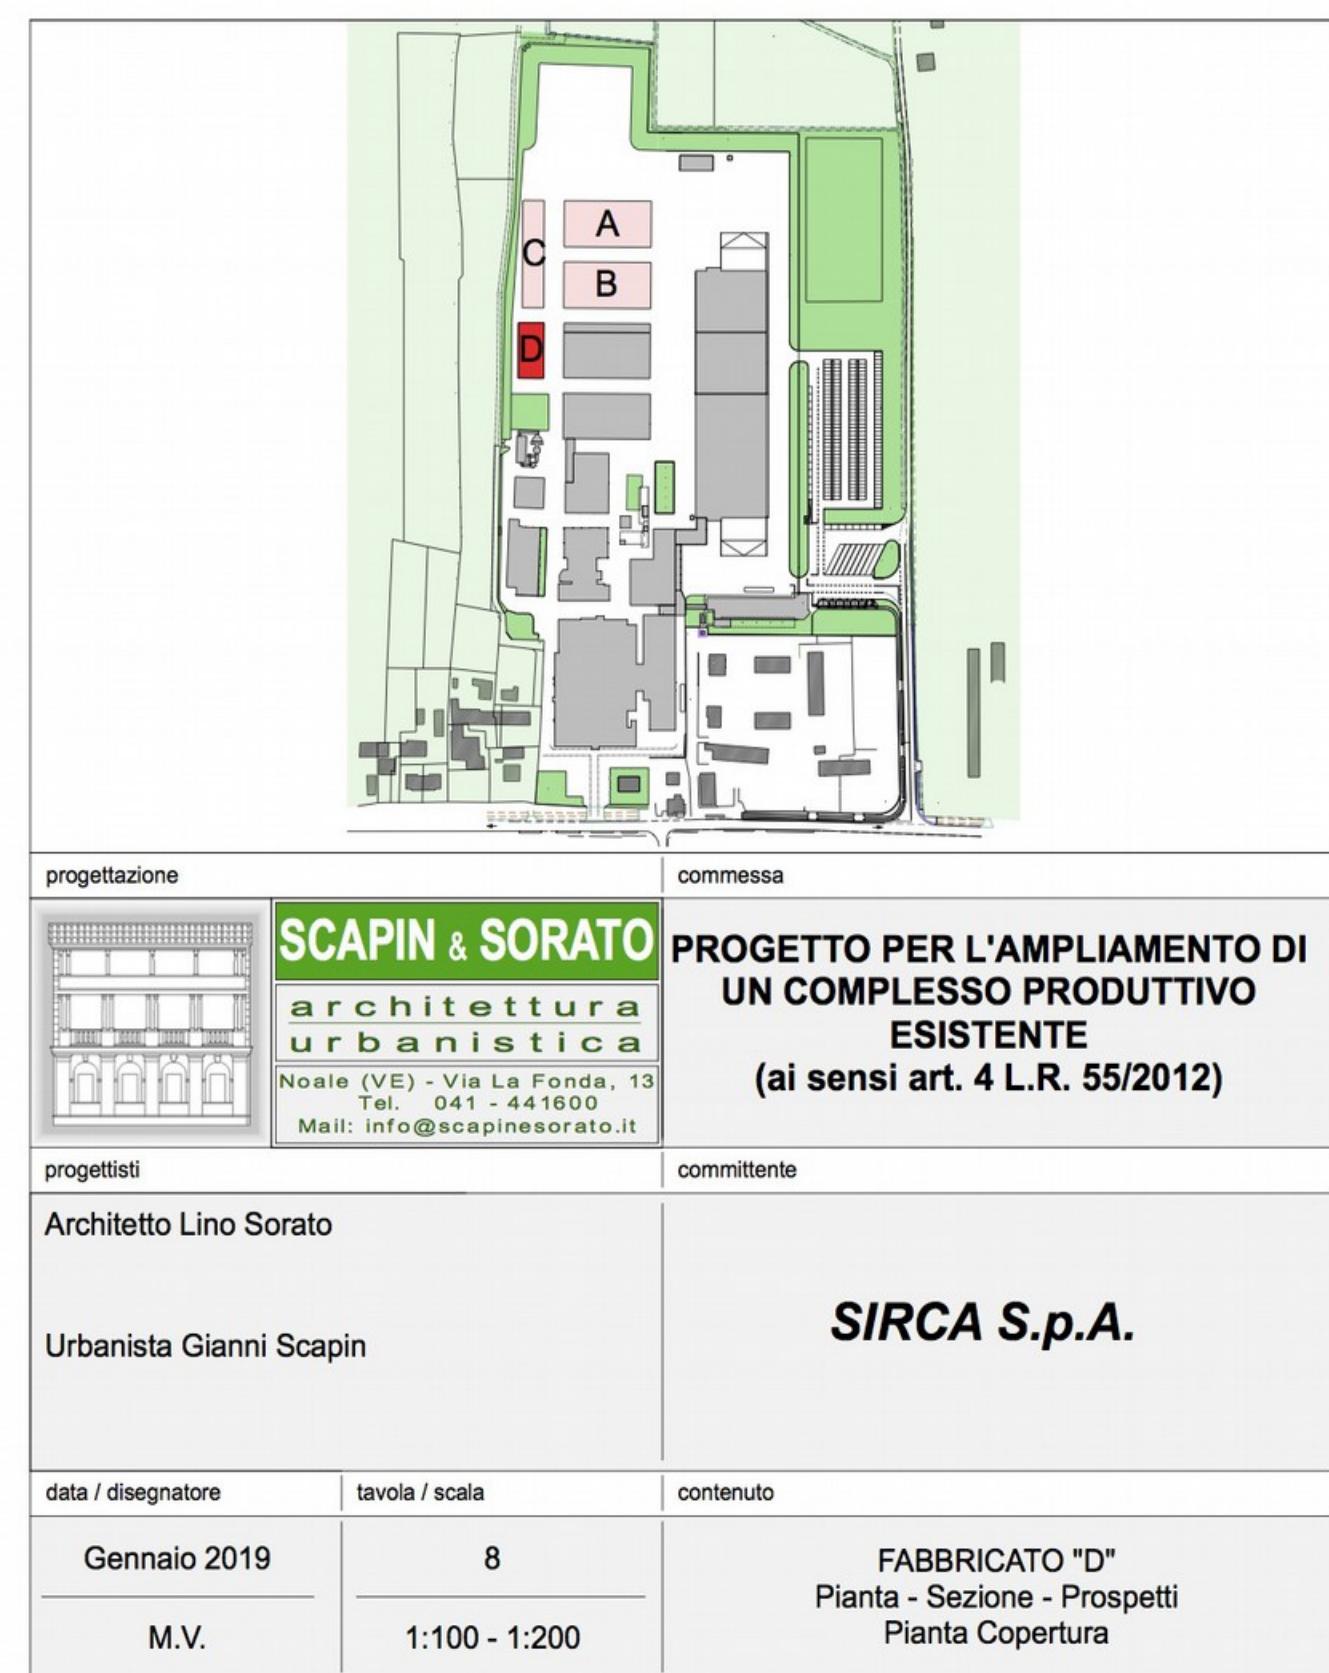

PIANTA FABBRICATO "D"